




OPTION -1 (EAST ENTRY)

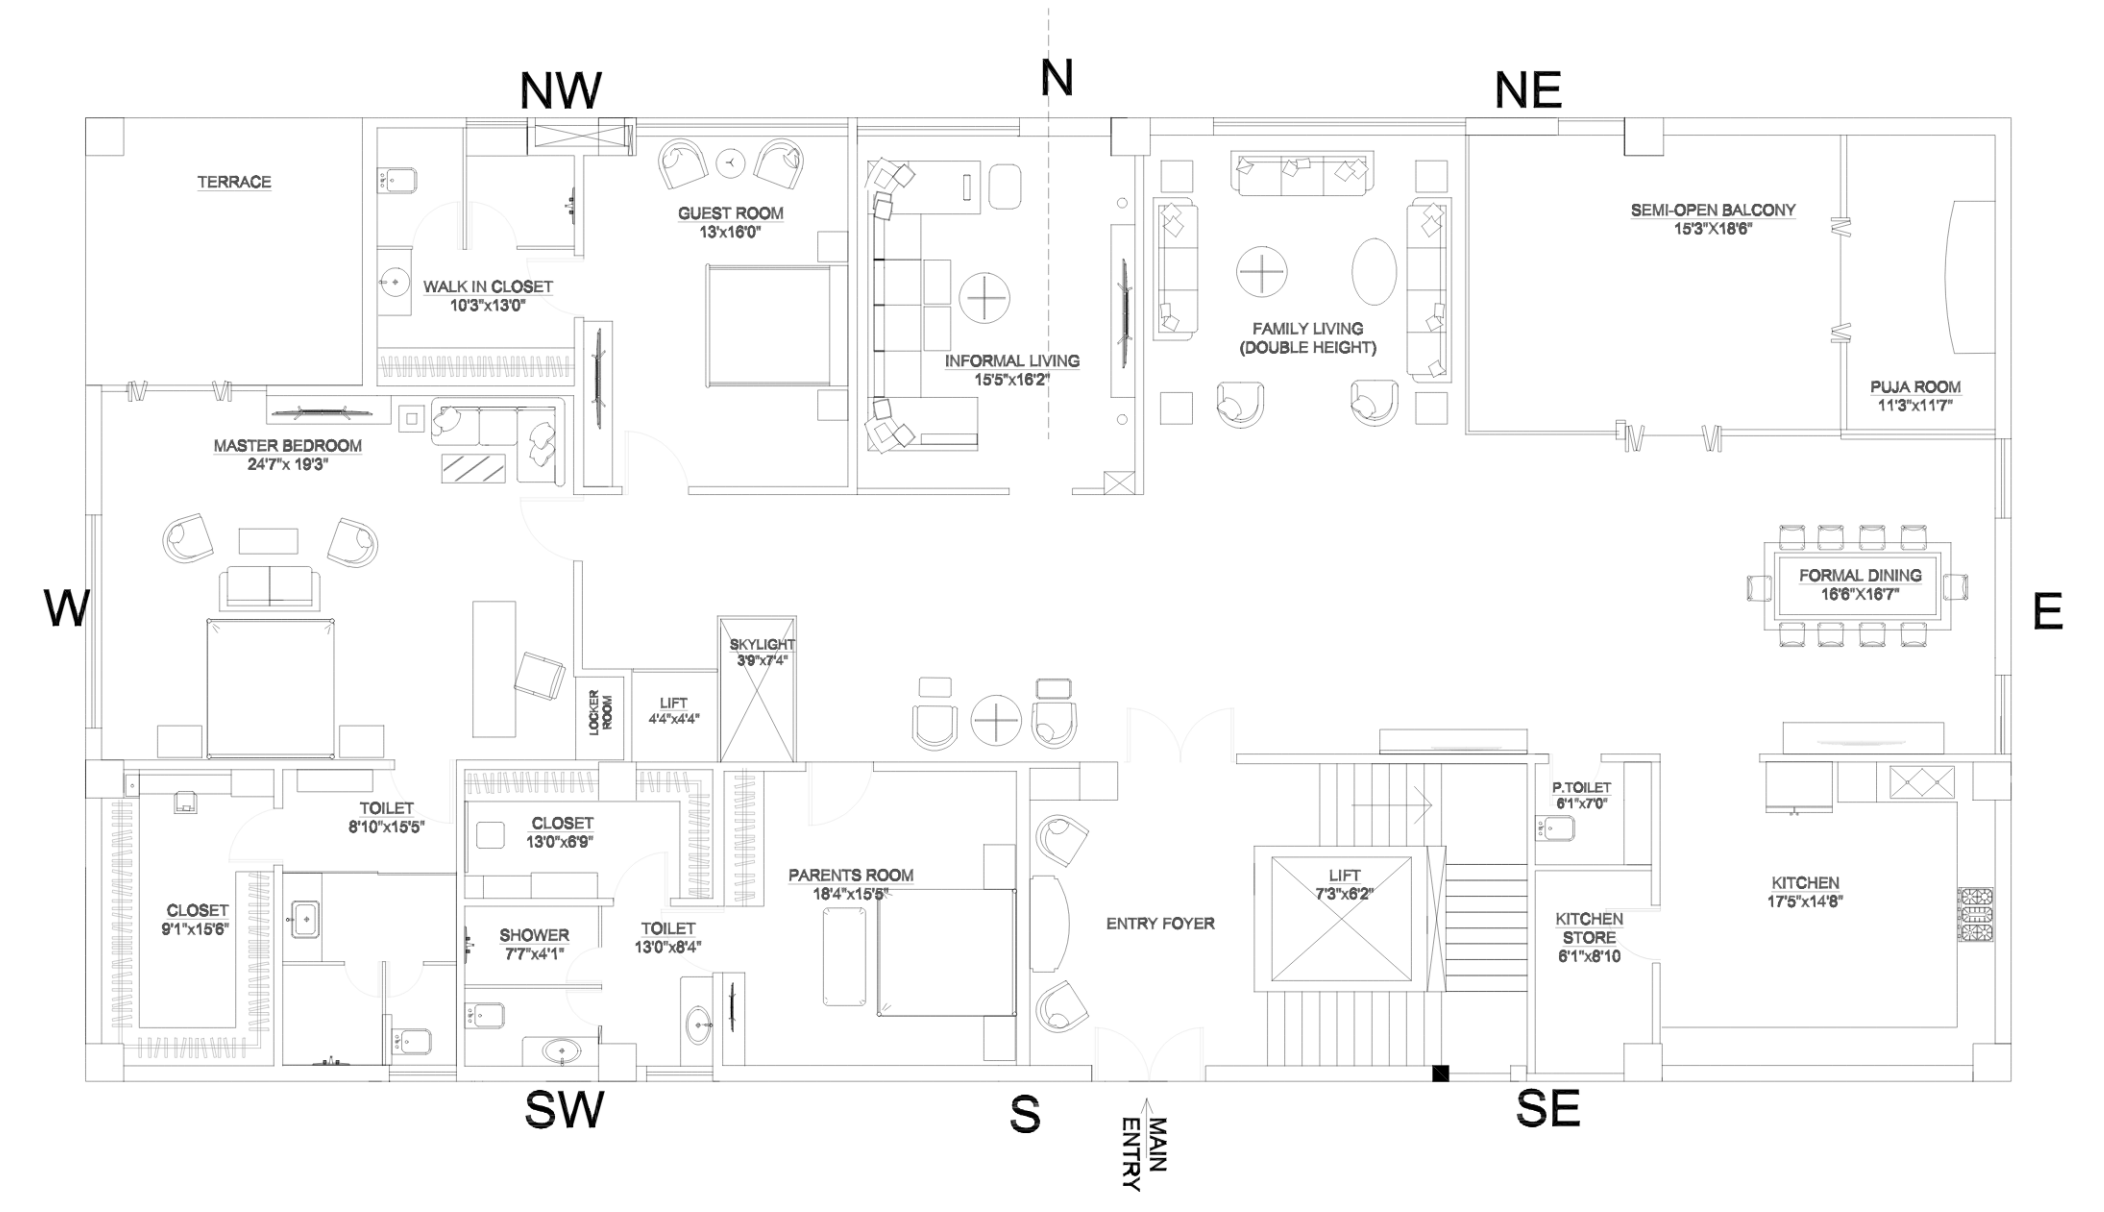

OPTION -2 (SOUTH ENTRY)

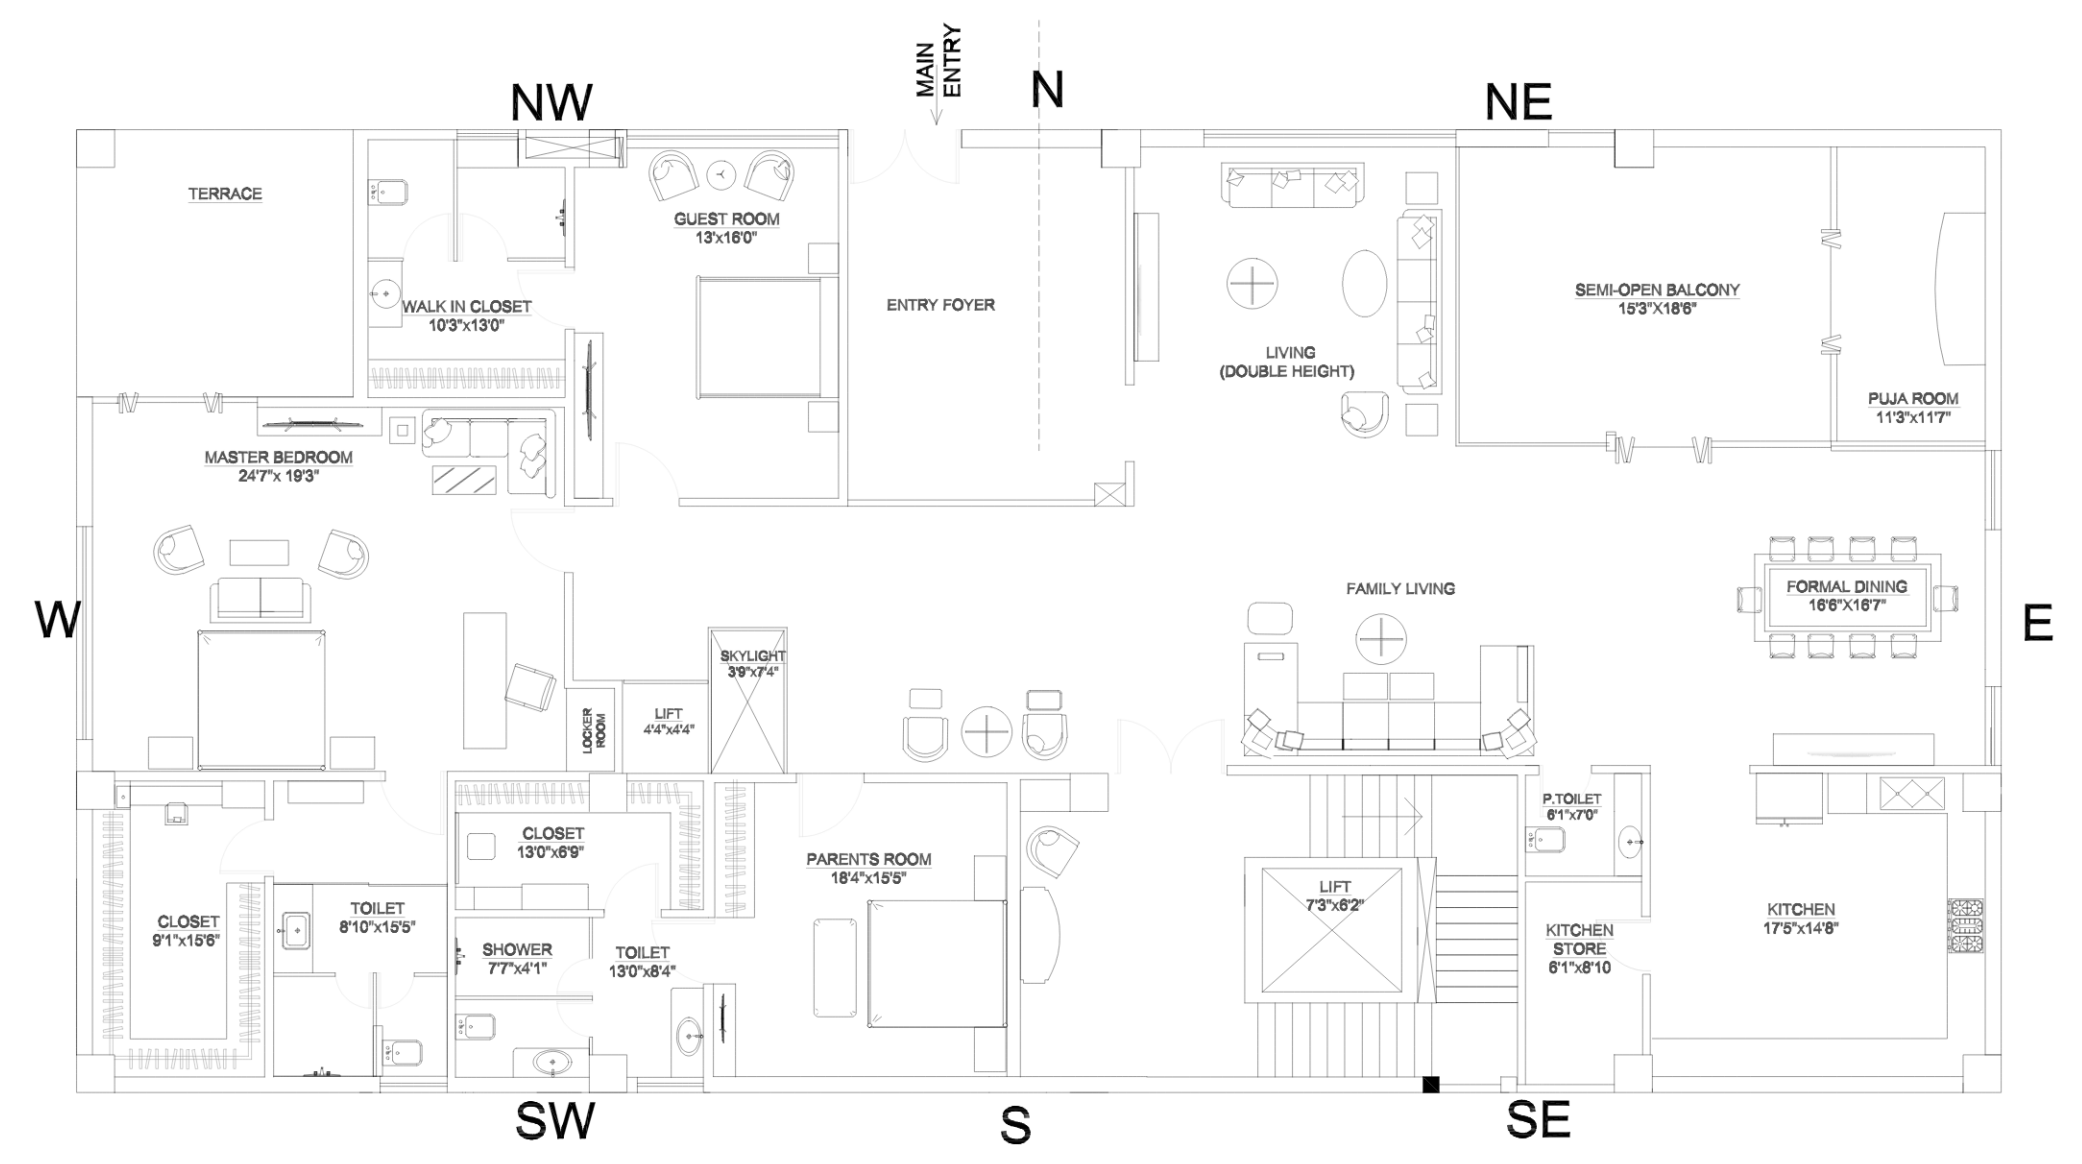

OPTION -3 (NORTH ENTRY)

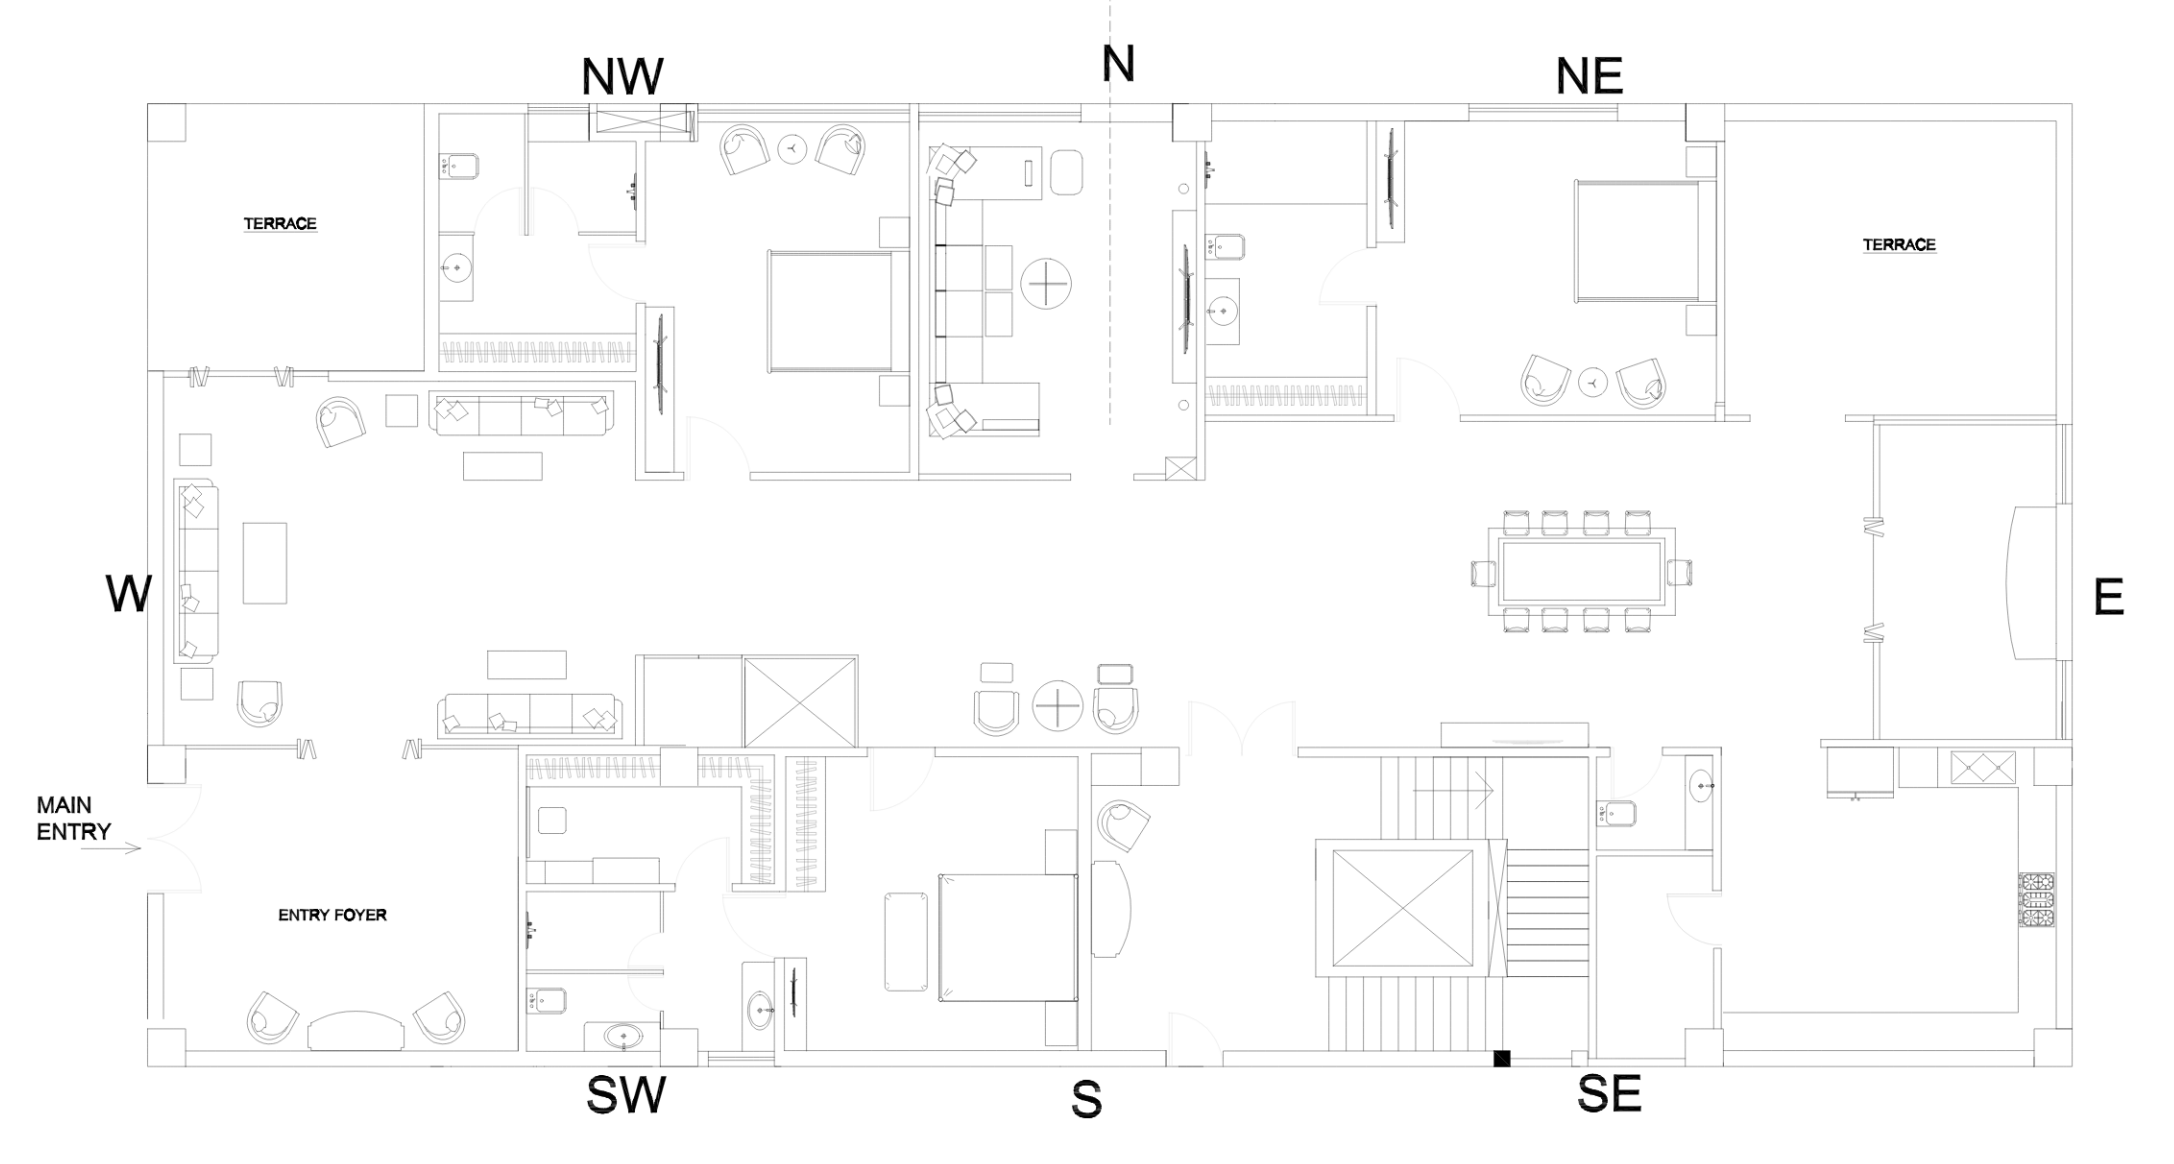

OPTION -4 (WEST ENTRY)